


LOW STONE RETAINING WALL. ENSURE PROPER DRAIN CHANNEL AT BASE. DRAINING TO UNDERGROUND SUMP.

EXISTING DECIDUOUS TREE

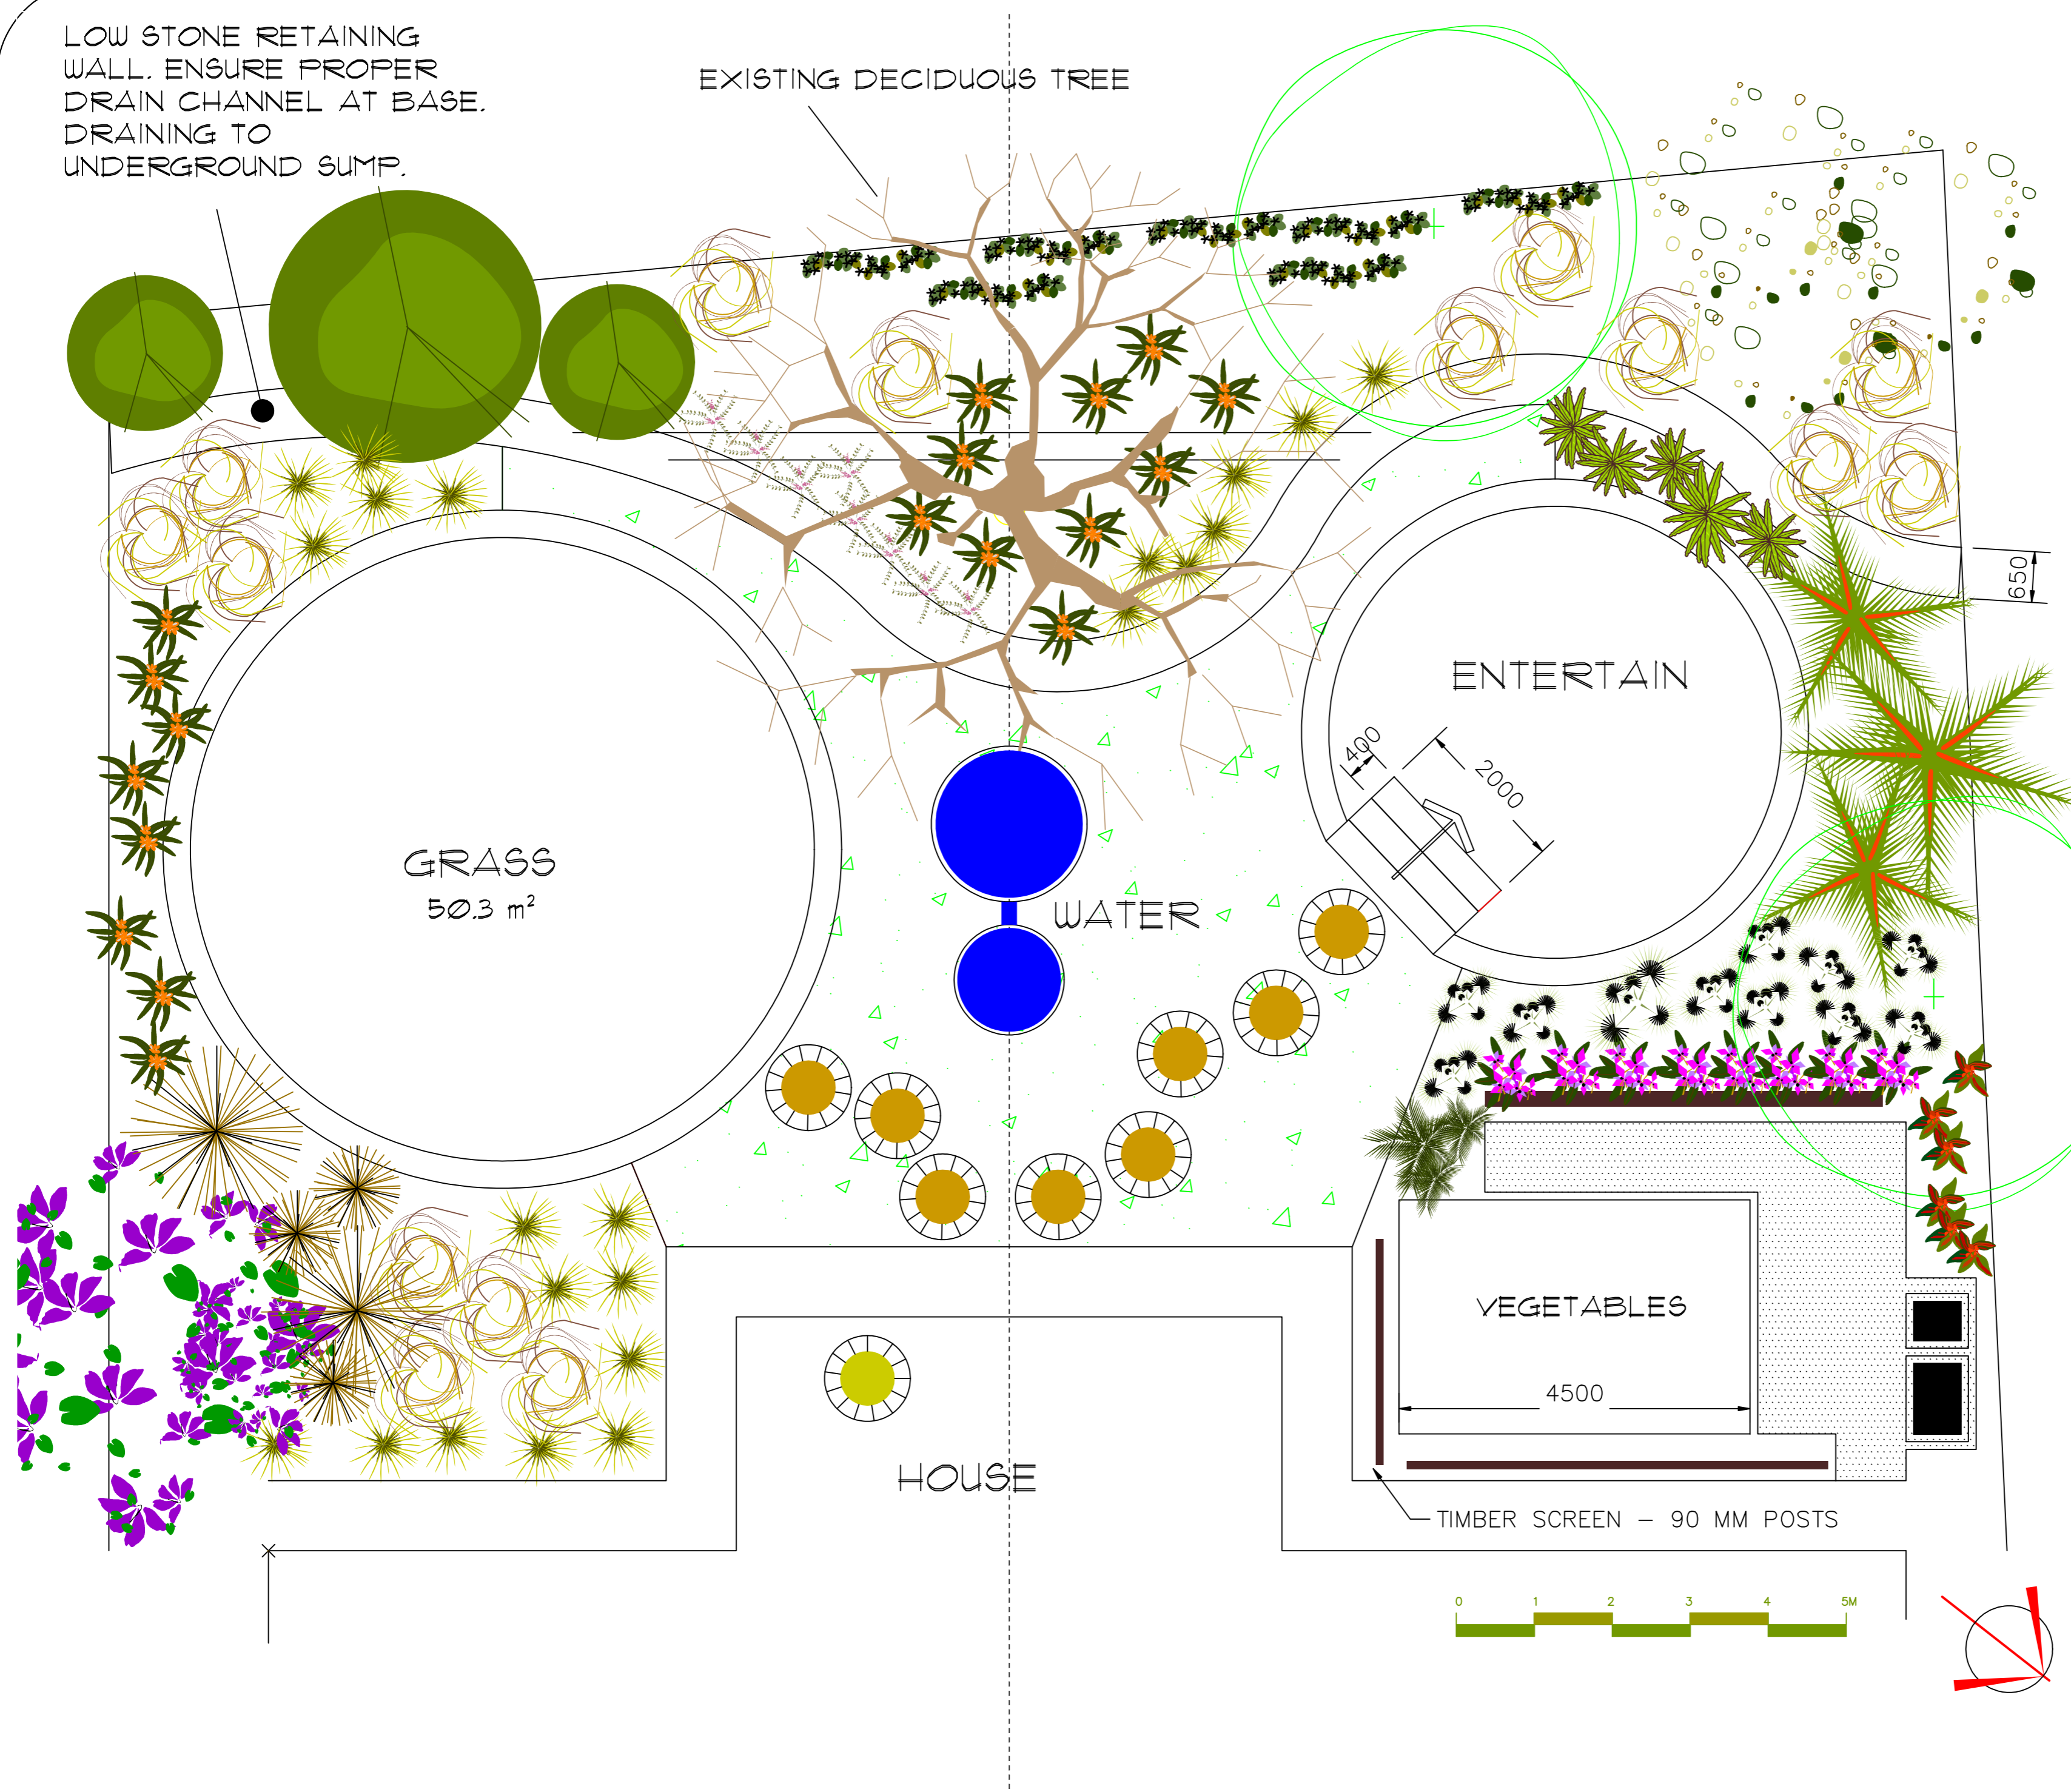

PLANT SCHEDULE

Plant	No	Botanical Name Common Name	Total
	1	Anthurium andraeanum Flamingo Flower	11
	5	Asplenium nidus Birds Nest Fern	5
	15	Austrostipa pubescens Tall Spear Grass	15
	3	Banksia aemula Wattle Barkata	3
	2	Bauhinia x blakeana Hong Kong Orchid Tree	2
	8	Begonia odorata var. alba White Begonia	8
	8	Bougainvillea spp Mrs Butt Bougainvillea	8
	18	Clivia miniata Bush Lily	18
	6	Codiaeum variegatum Variegated Croton	6
	3	Cyrtosperma renda Lipstick Palm	3
	3	Eucalyptus curtisii Brisbane Mallee	3
	2	Kopala arborea Pin Male	2
	22	Lomandra hybrid 'Katie Bellies' Lomandra	22
	1	Trachelospermum jasminoides Star Jasmine	1
	5	Xanthorrhoea macronema Grass Tree	5

C FOR CONSTRUCTION DD/MM/YY
 B TENDER ISSUE DD/MM/YY
 A CERTIFICATION ISSUE DD/MM/YY

Issue	Revisions	Date

ASPENSTONE + LANDSCAPES
 PO BOX 591
 OXFENFORD QLD 4210
 INFO@ASPENSTONE.COM.AU
 WWW.ASPENSTONE.COM.AU



Client
ADDRESS LINE 1
ADDRESS LINE 2
SUBURB CODE

Project
LANDSCAPE PLANS

Title
LINE 1
LINE 2
LINE 3

Drawn	Scale	Date
XX	N.T.S. @ A2	DD/MM/YY
Drawing Number	Chkd	Issue
NUMBER	XX	X

Do not scale. Verify all dimensions on site prior to setting out work.